


SOUTH ELEVATION
SCALE - 1/4" = 1'-0"

HOUSE FOR MR. GUY T. O. HOLLYDAY
TAPLOW ROAD - HOMELAND
BALTIMORE - M.D.

LOT 354 PART LOT 34 - BLOCK 7

REPRODUCED BY VICTORY AND SONS
FROM ARCHITECTS WORK

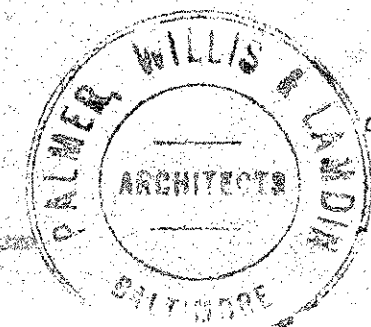


Plan No.	Sheet No.
1096	6
Date OCT-19-27	
FILE No. 5	
Made by H. E. D.	

FACE OF
PLASTER

PART ELEVATION
OF BRACKET & RAIL
TOP OF BRACKET DEVELOPED
TO HAVE SAME PITCH AS HANDRAIL

SECTION
F. S. DETAIL
W. IRON HANDRAIL
& BRACKETS ON STAIRS
4 LINE THIS

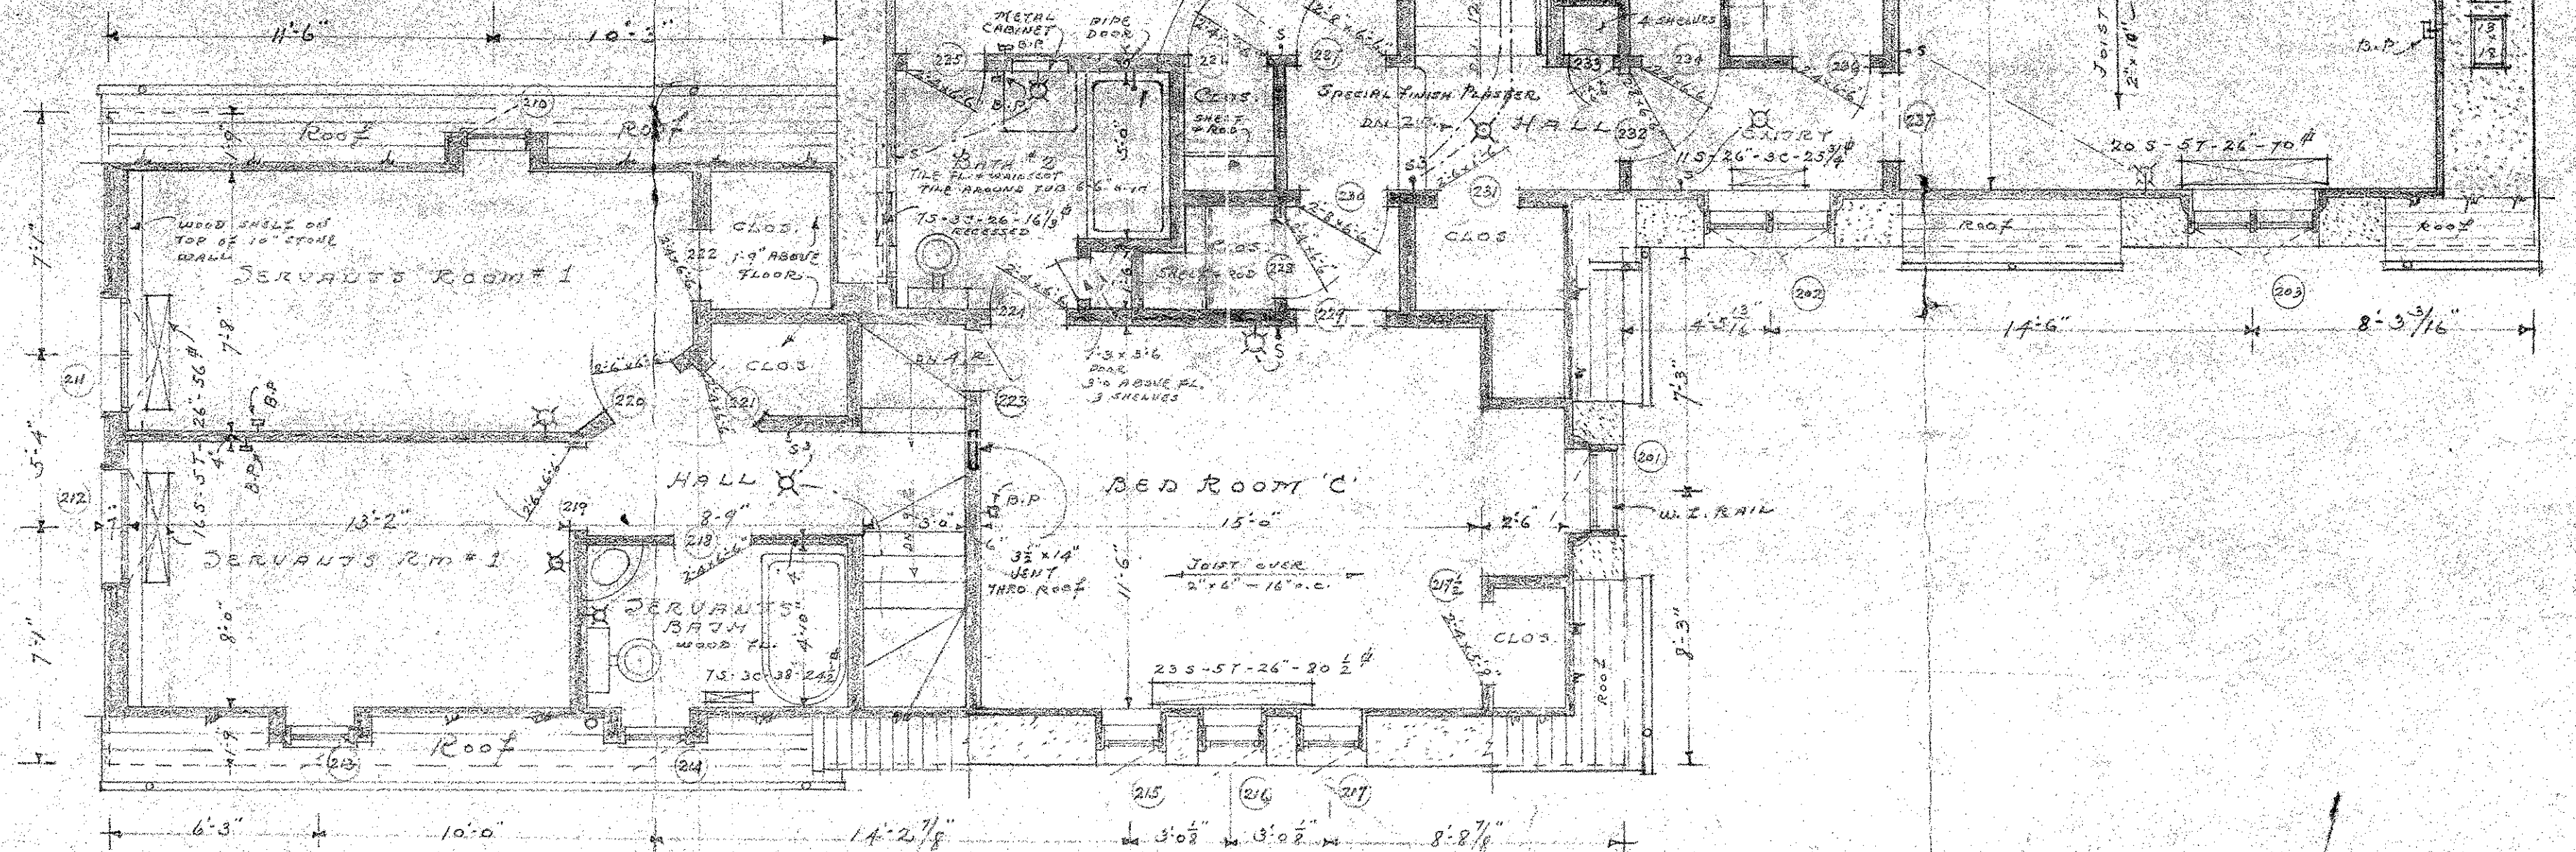


SECOND FLOOR PLAN
SCALE $\frac{1}{4}'' = 1'-0''$

HOUSE FOR MR. GUY T. O. HOLLYDAY


JAPLOW ROAD - HOMELAND

BALTIMORE, MD

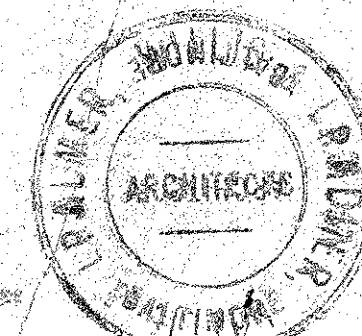

Plan No.	Sheet No.
1096	4
Date OCT-19-27	
FILE NO. 5	
Made by E. A. 10	

CONTRACTOR TO VERIFY ALL DIMENSIONS
BEFORE BEGINNING WORK

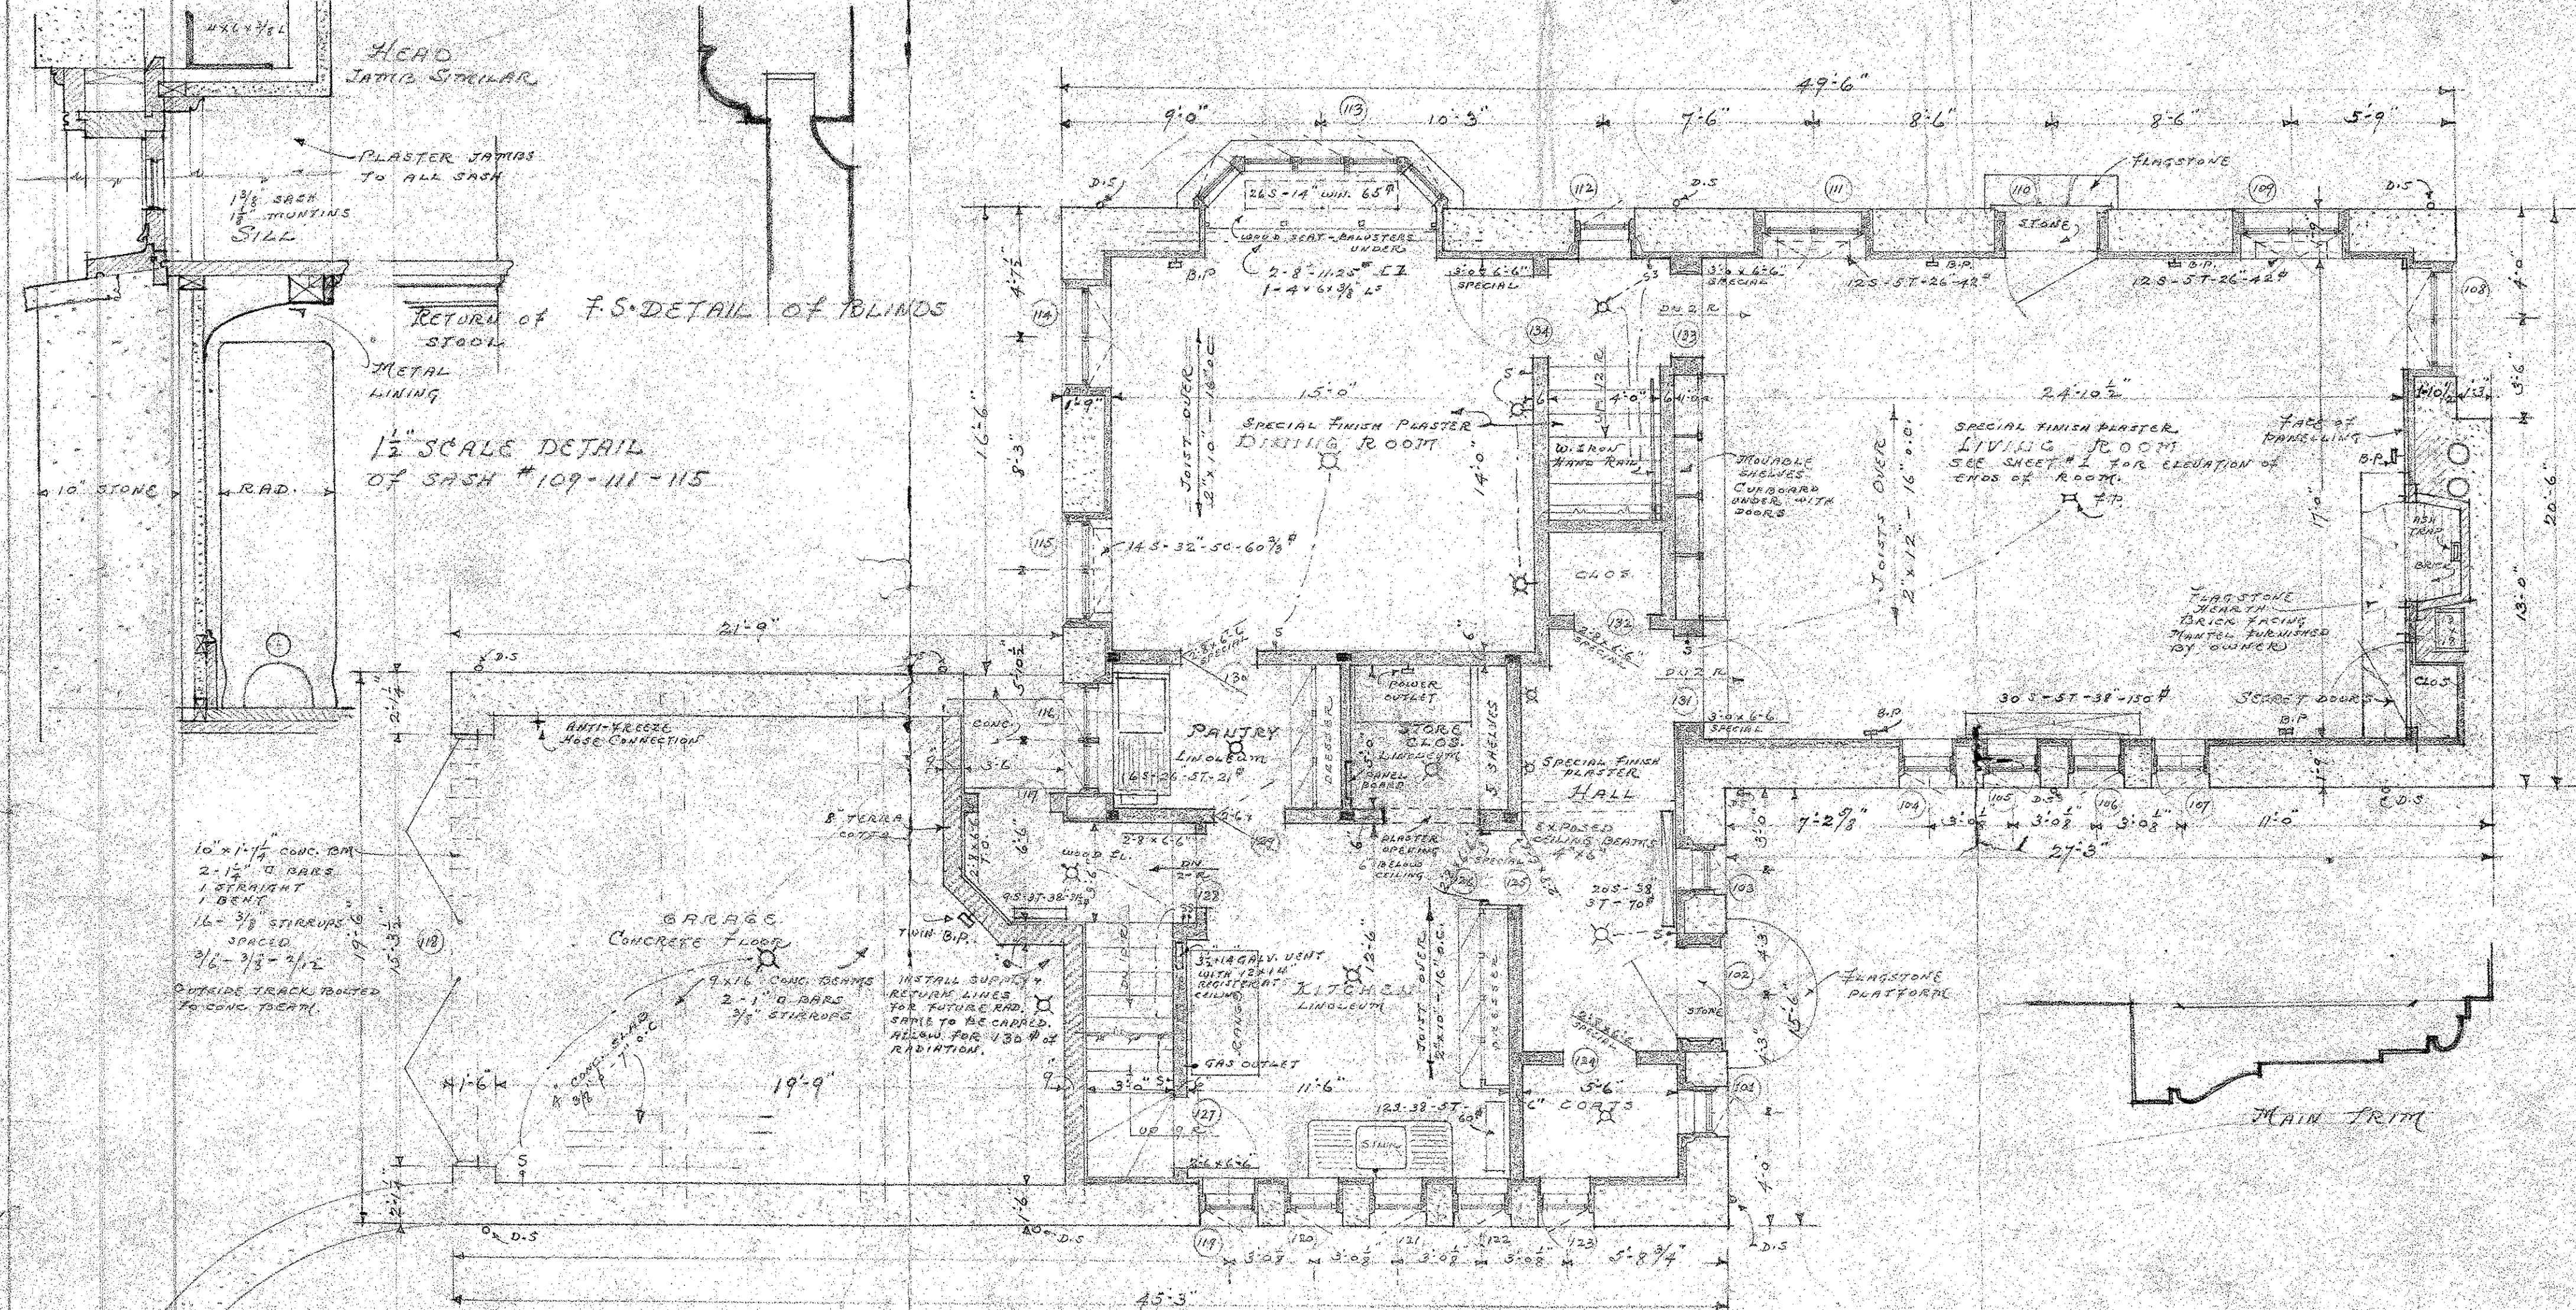


HOUSE FOR MR. GUY T. O. HOLLYDAY

JAPLOW - ROAD - HOMELAND







BALTIMORE

15 x 30 ft. lot - Block 7

CONTRACTOR TO VERIFY ALL MEASUREMENTS BEFORE BEGINNING WORK

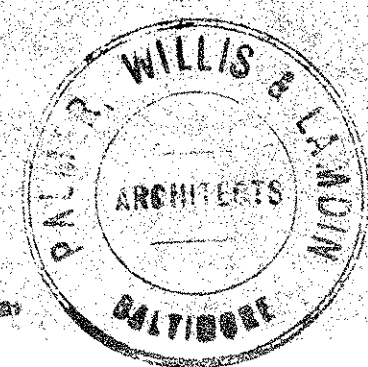

Plan No.	Sheet No.
1096	3
Date OCT-19-27	
FILE No. 5	
Made by C. A. D.	

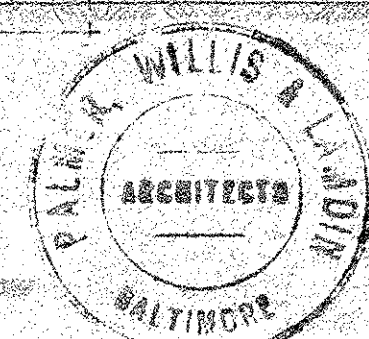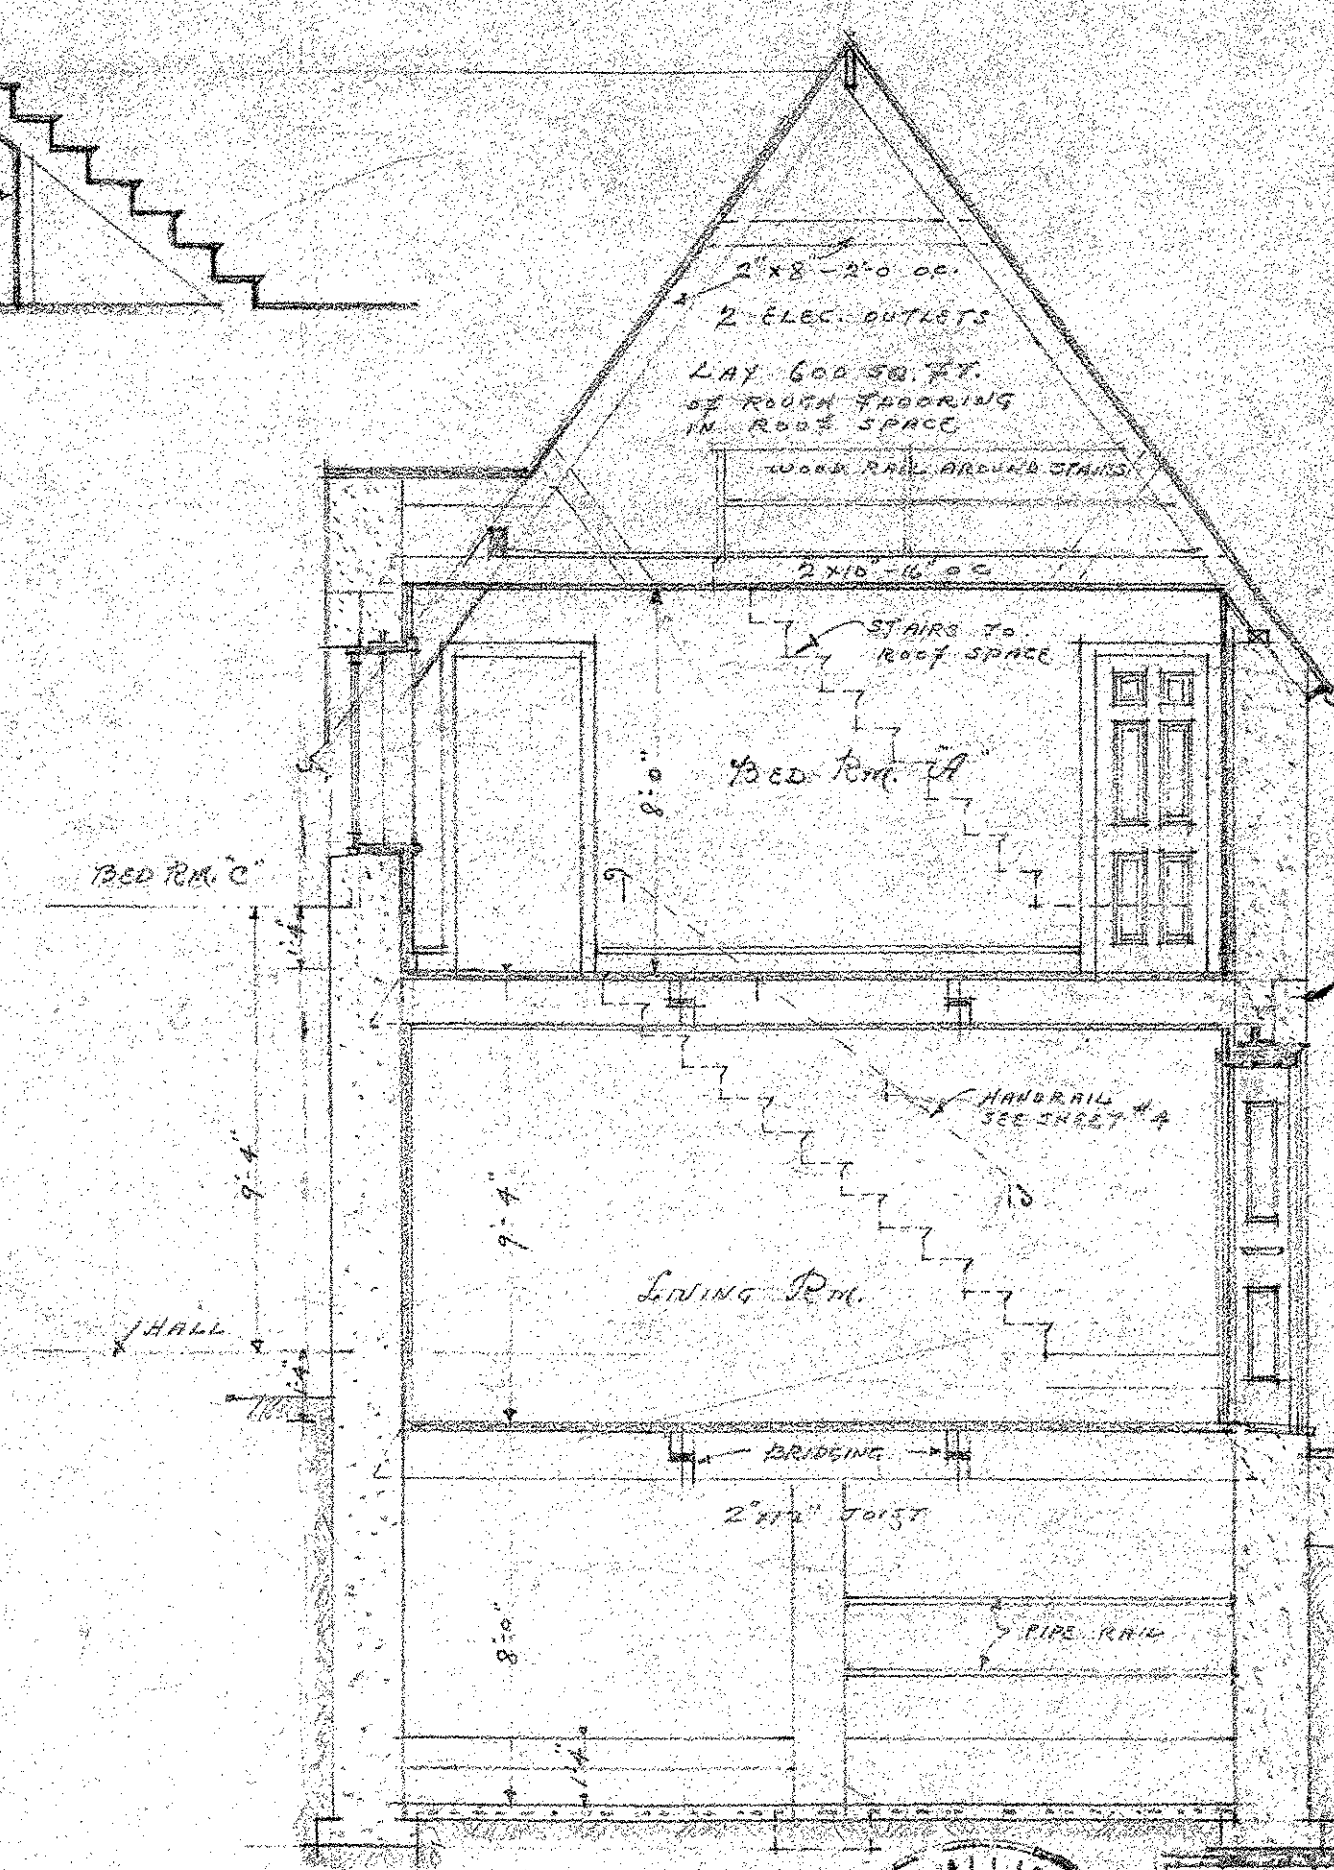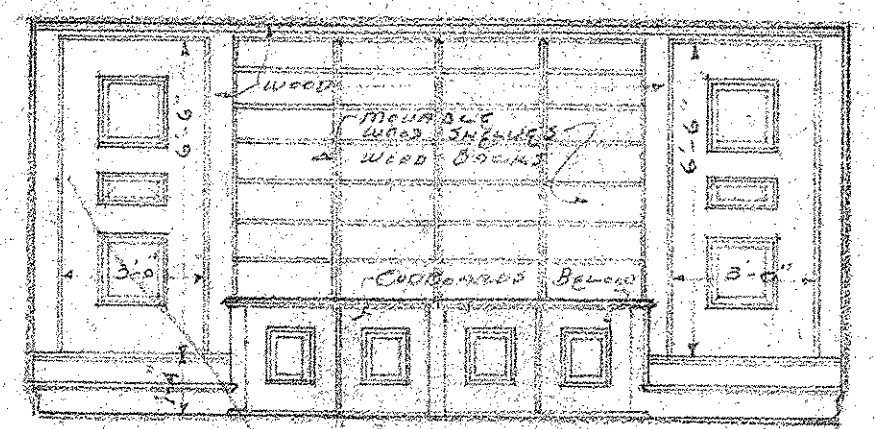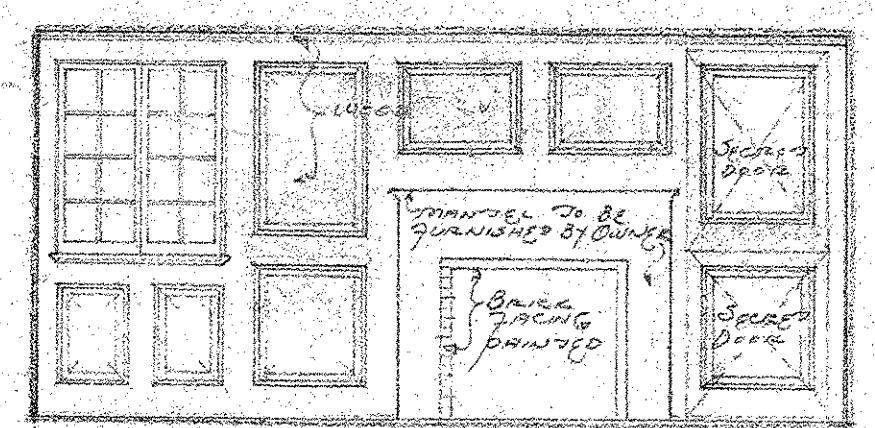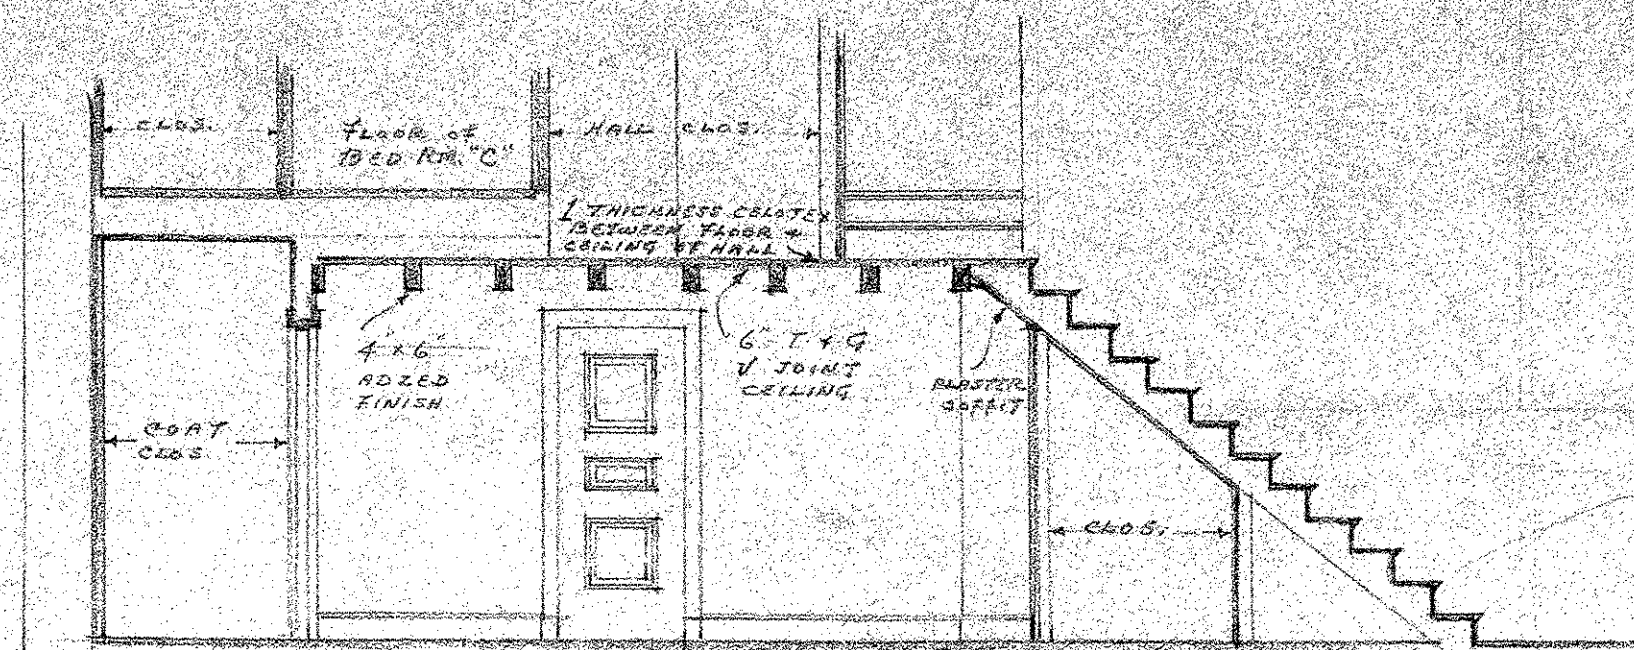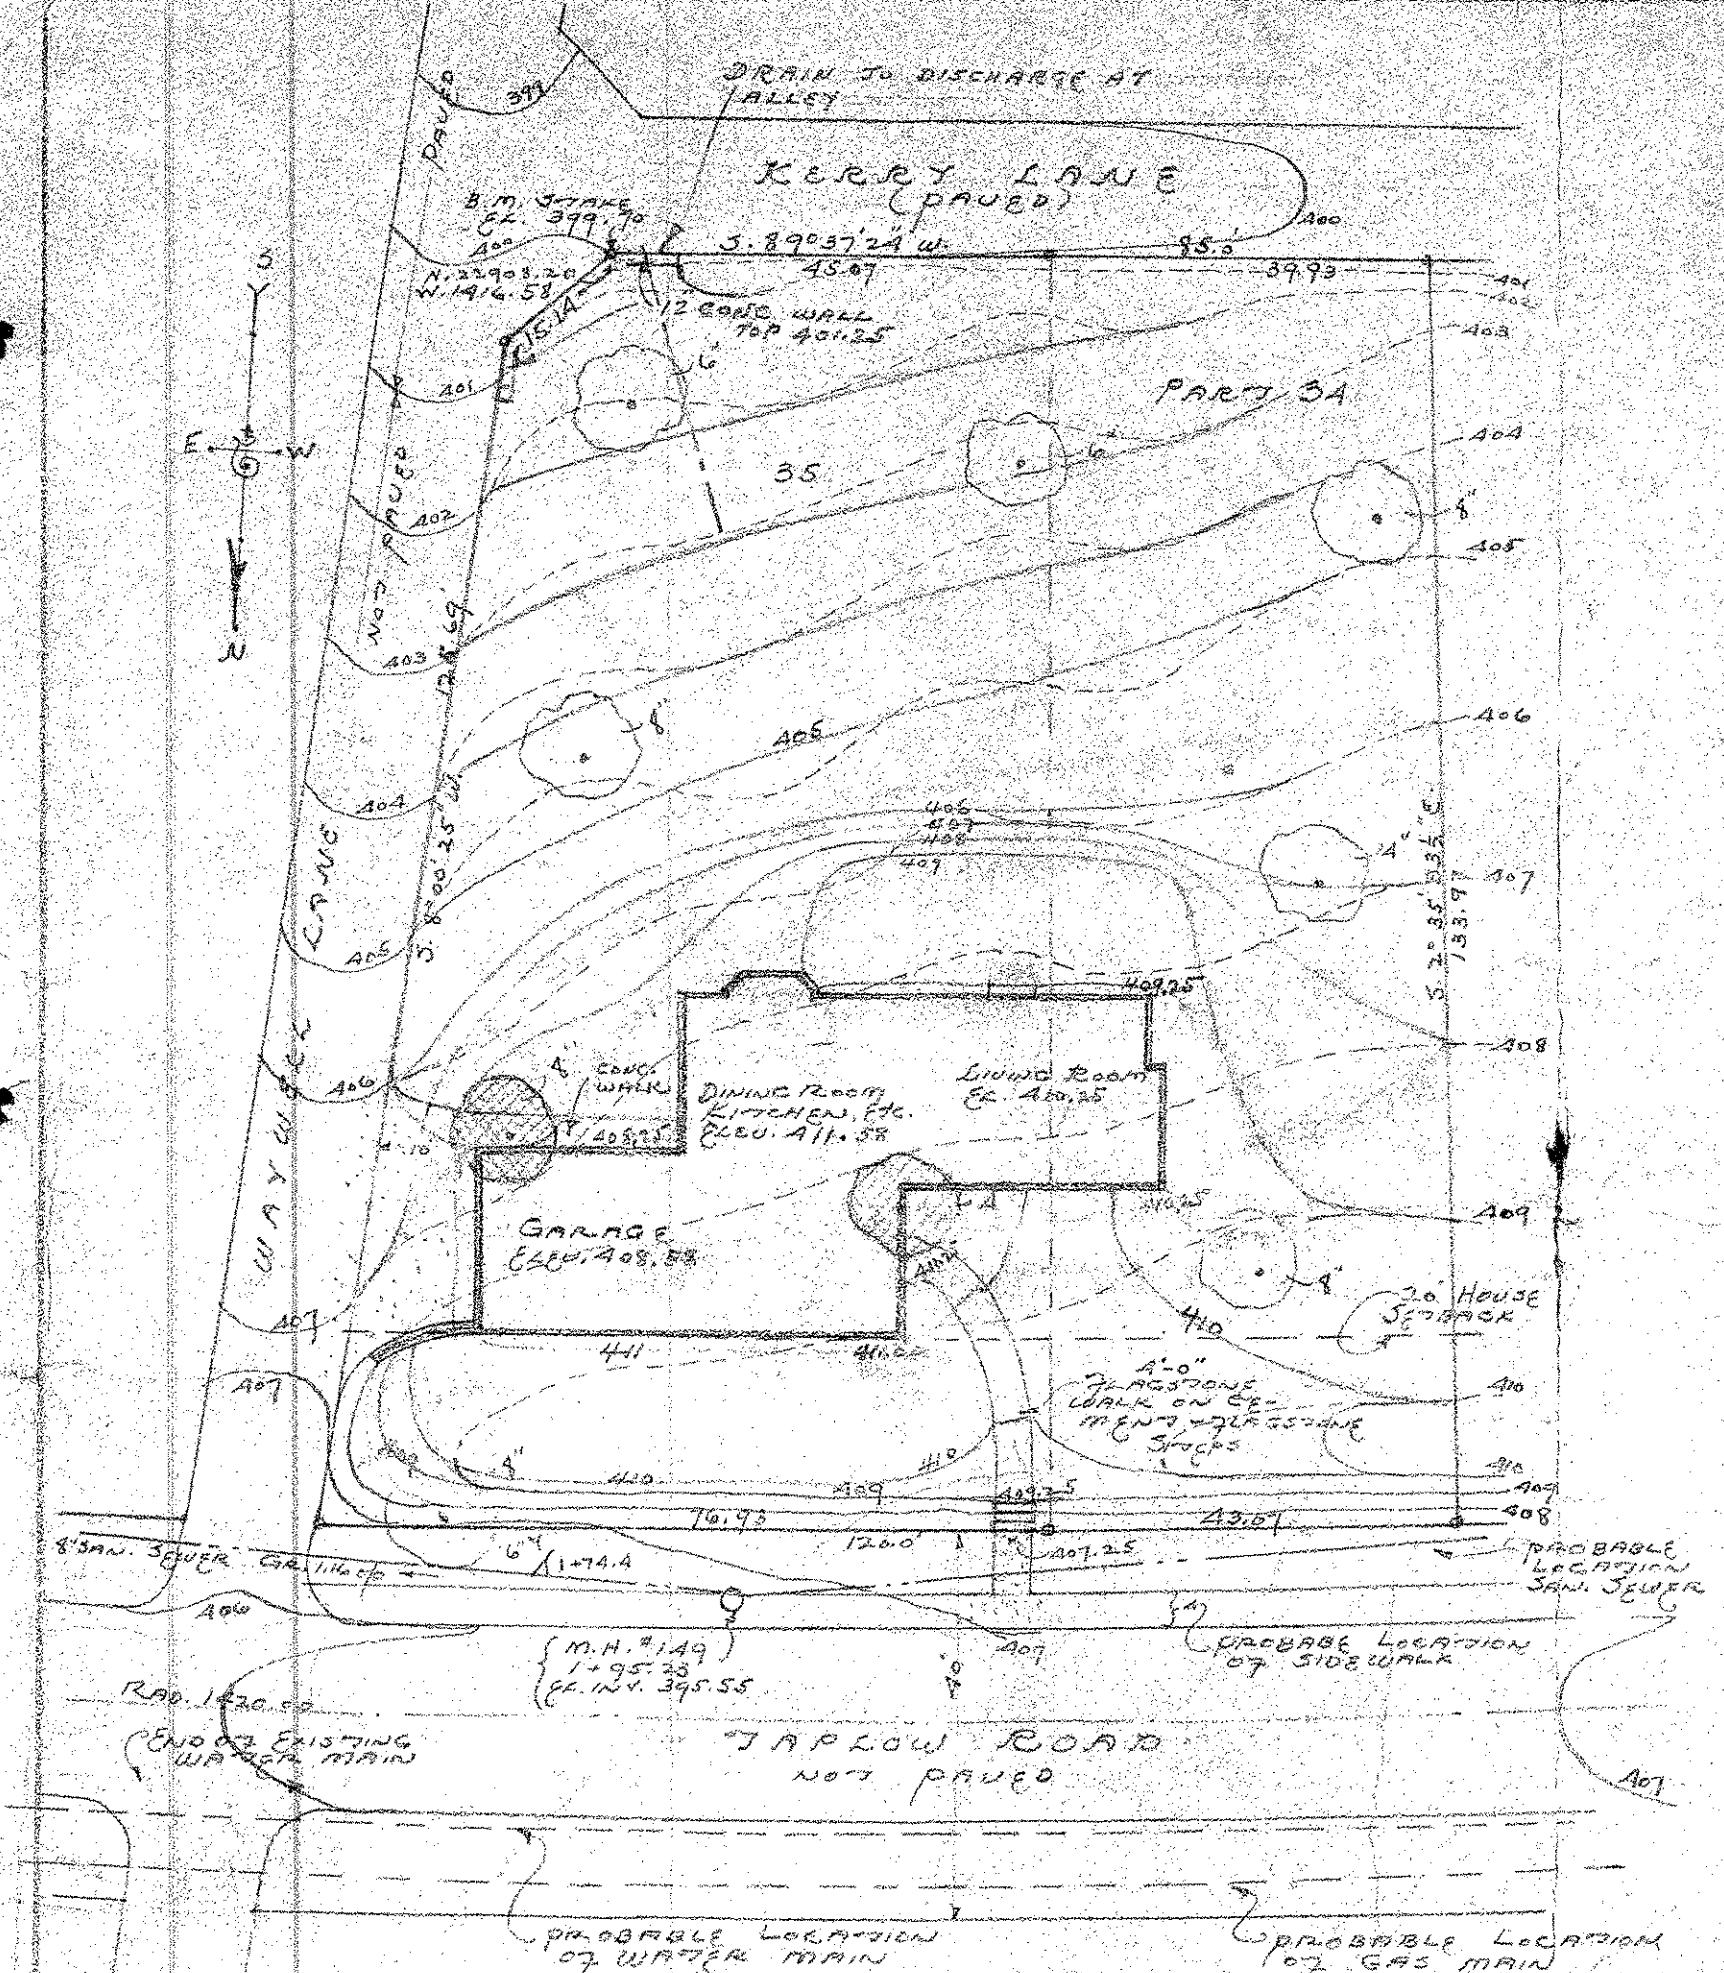


Plan No.	Sheet No.
1096	1
Date OCT-19-27	
FILE No. 5	
Made by E. H. W.	

HOUSE FOR MR. GUY J. O. HOLLIDAY
TAPLOW ROAD
BALTIMORE, M.D.
LOT 35 & PART LOT 34 - BLOCK 7



PART REAR ELEV.

SCALE 1/4" = 1'-0"

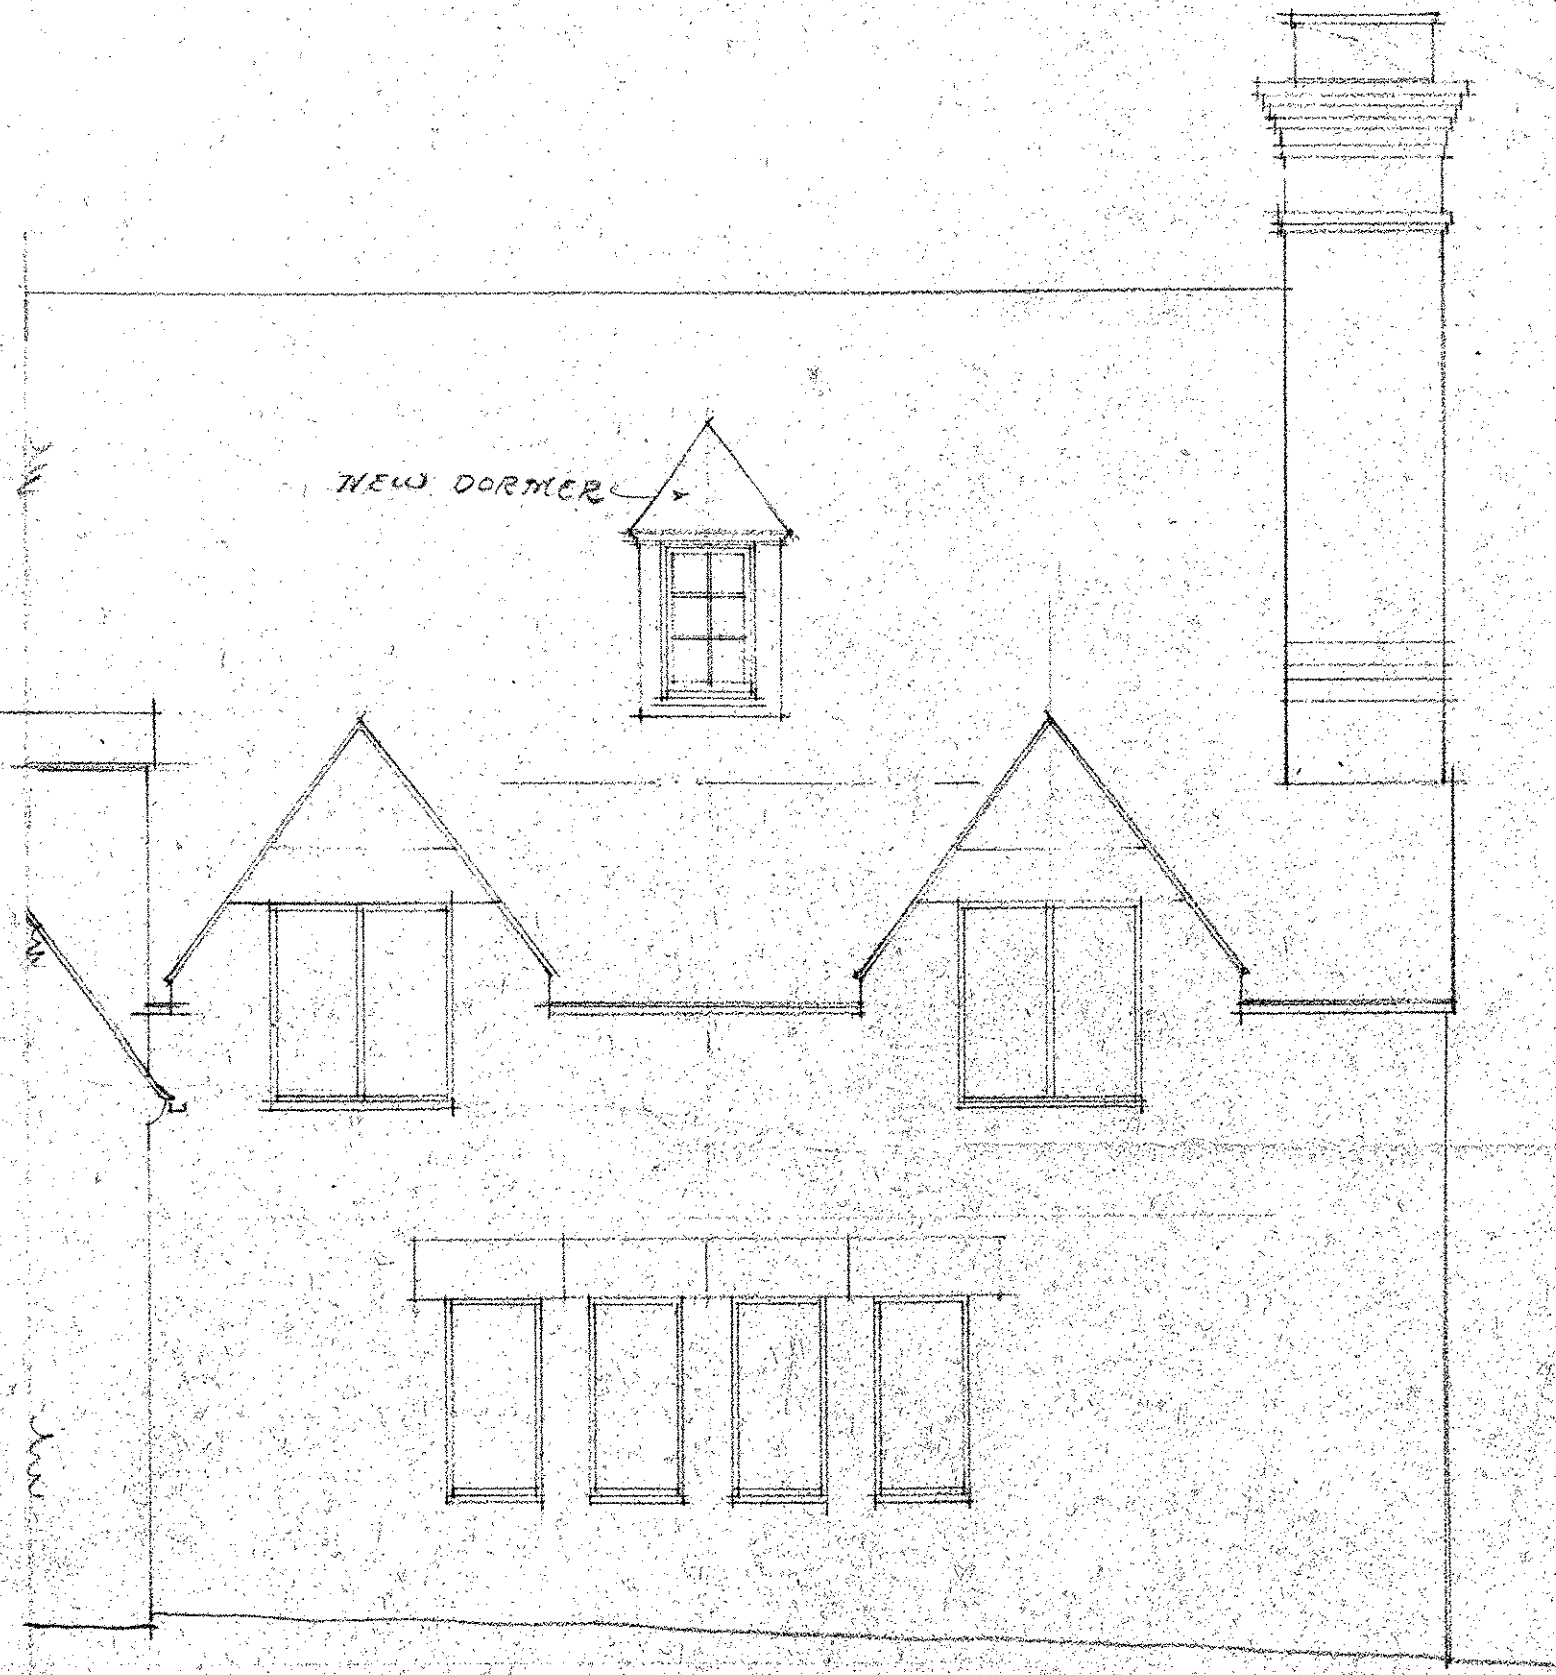


PART FRONT ELEV.

ALTERATIONS TO HOUSE
 For MR. GUY T. O. HOLLYDAY
 FARLOW ROAD - HOMELAND - BALTO., MD.

CONTRACTOR TO VERIFY ALL
 FIGURES BEFORE BEGINNING WORK




Fig. No.	Sheet No.
1096	2
Date	6-12-30
FILE No.	
Made by	E. A. CO.

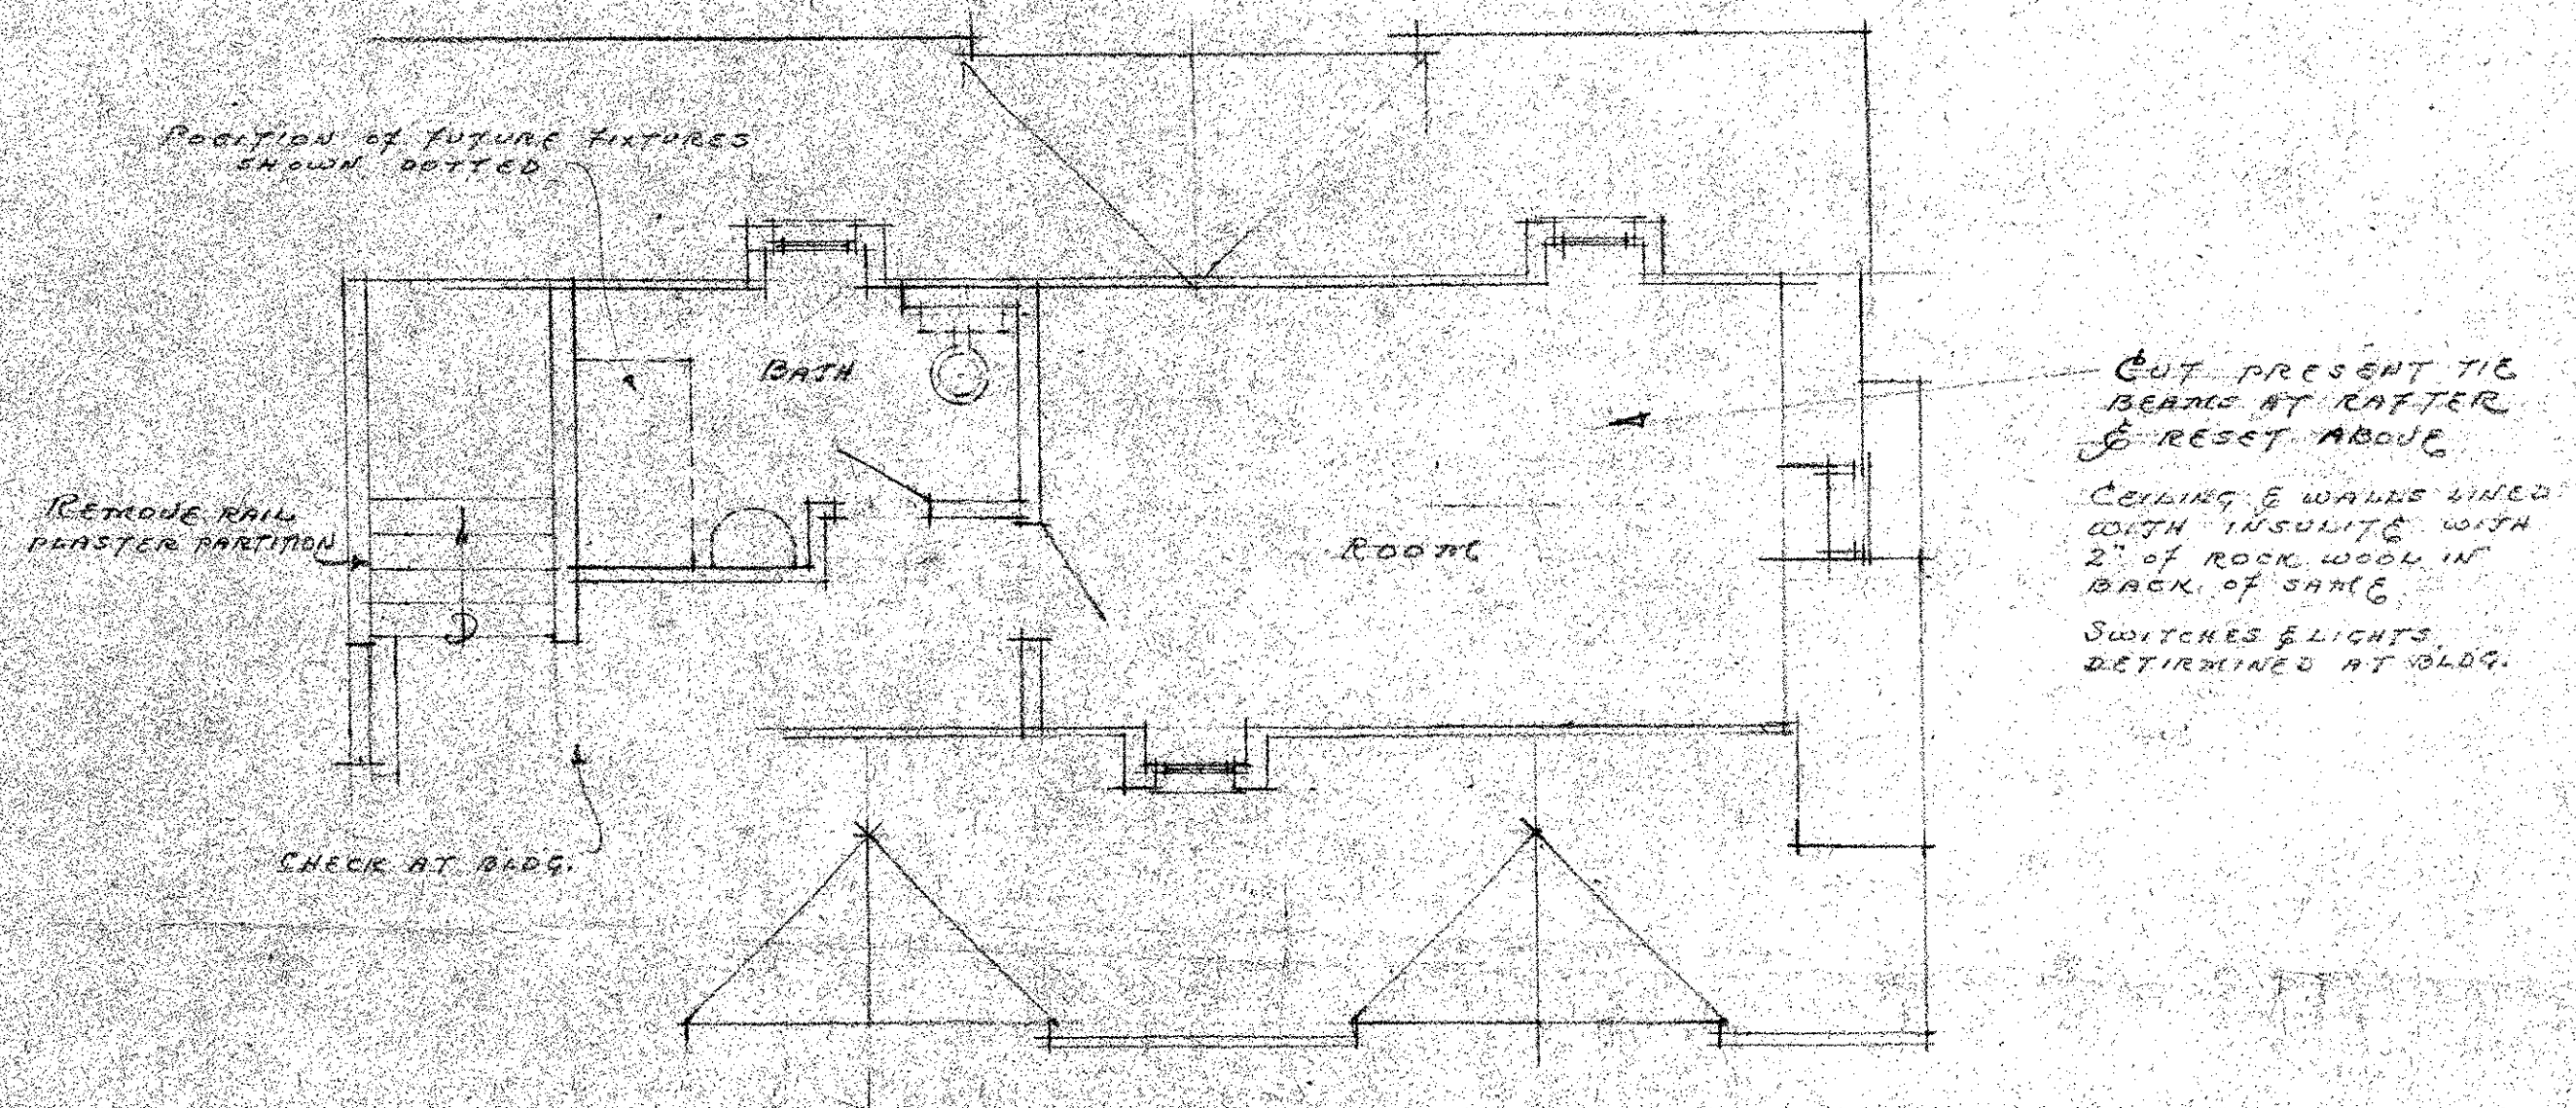

ATTIC FLOOR
SCALE 1/4" = 1'-0"



ALTERATIONS TO HOUSE
for MR. GUY F. O. HOLLYDAY
FACLOU ROAD - HOMELAND - BALTO, MD.

CONTRACTOR TO VERIFY ALL
FIGURES BEFORE BEGINNING WORK

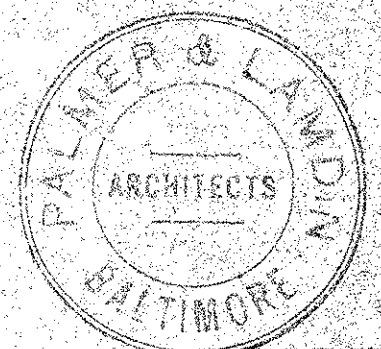

Plan No.	Sheet No.
1096	1
JUN 6-12-35	
FILE No.	
Made by G.A.W.	


House for Mr. Guy T. C. HOLLYDAY
 HOMELAND - BALTIMORE - MD.
 Lot 35 PART Lot 34 Block 7

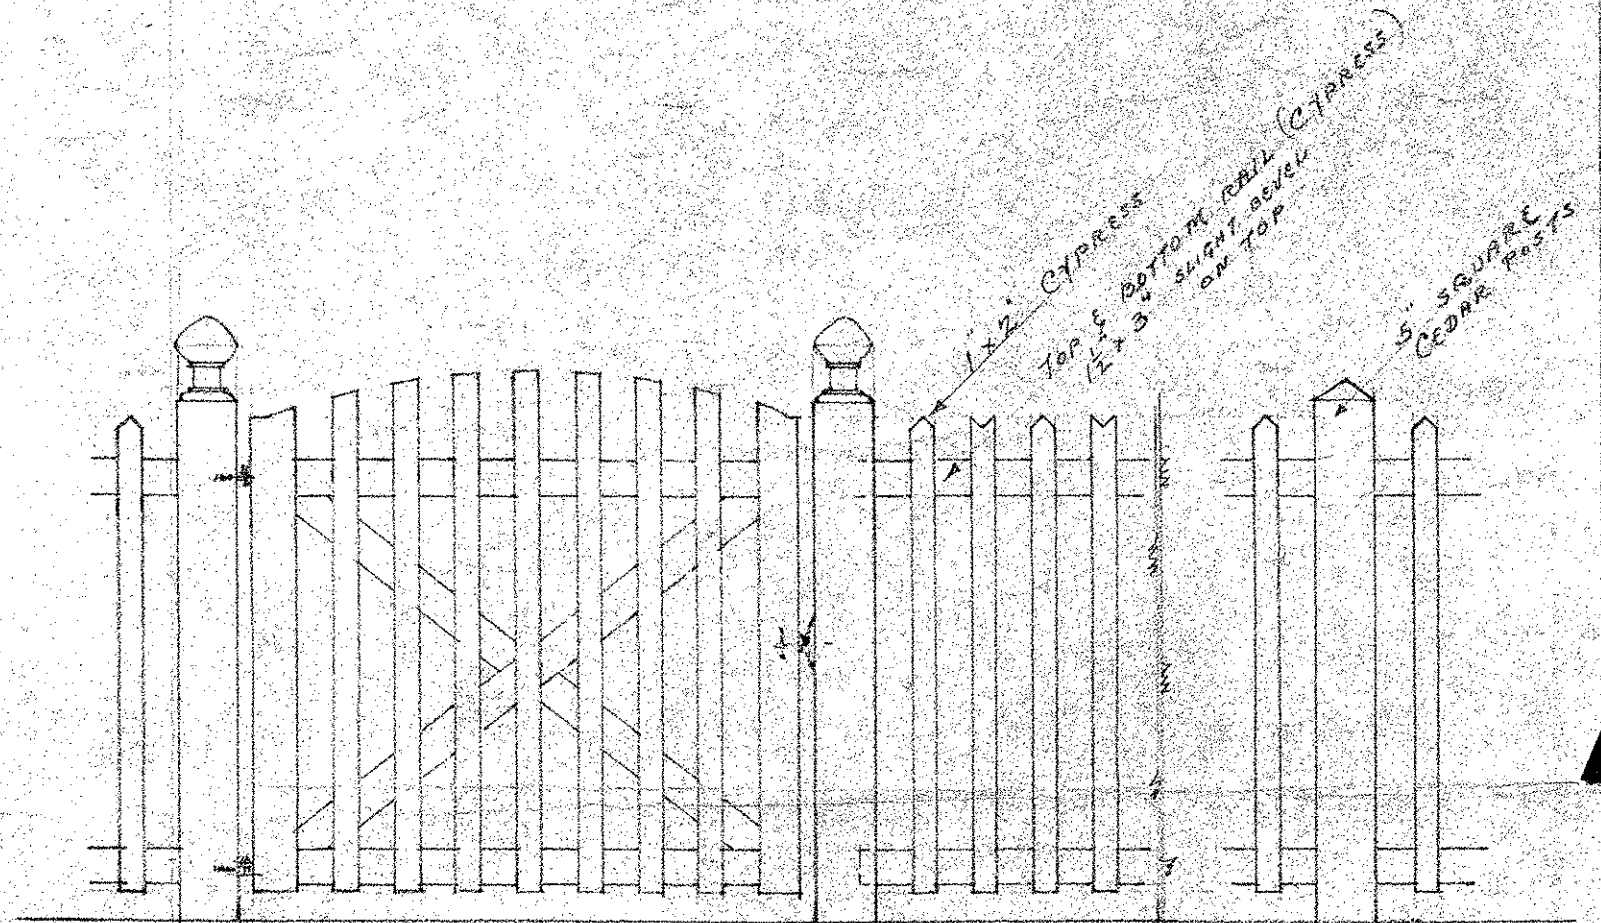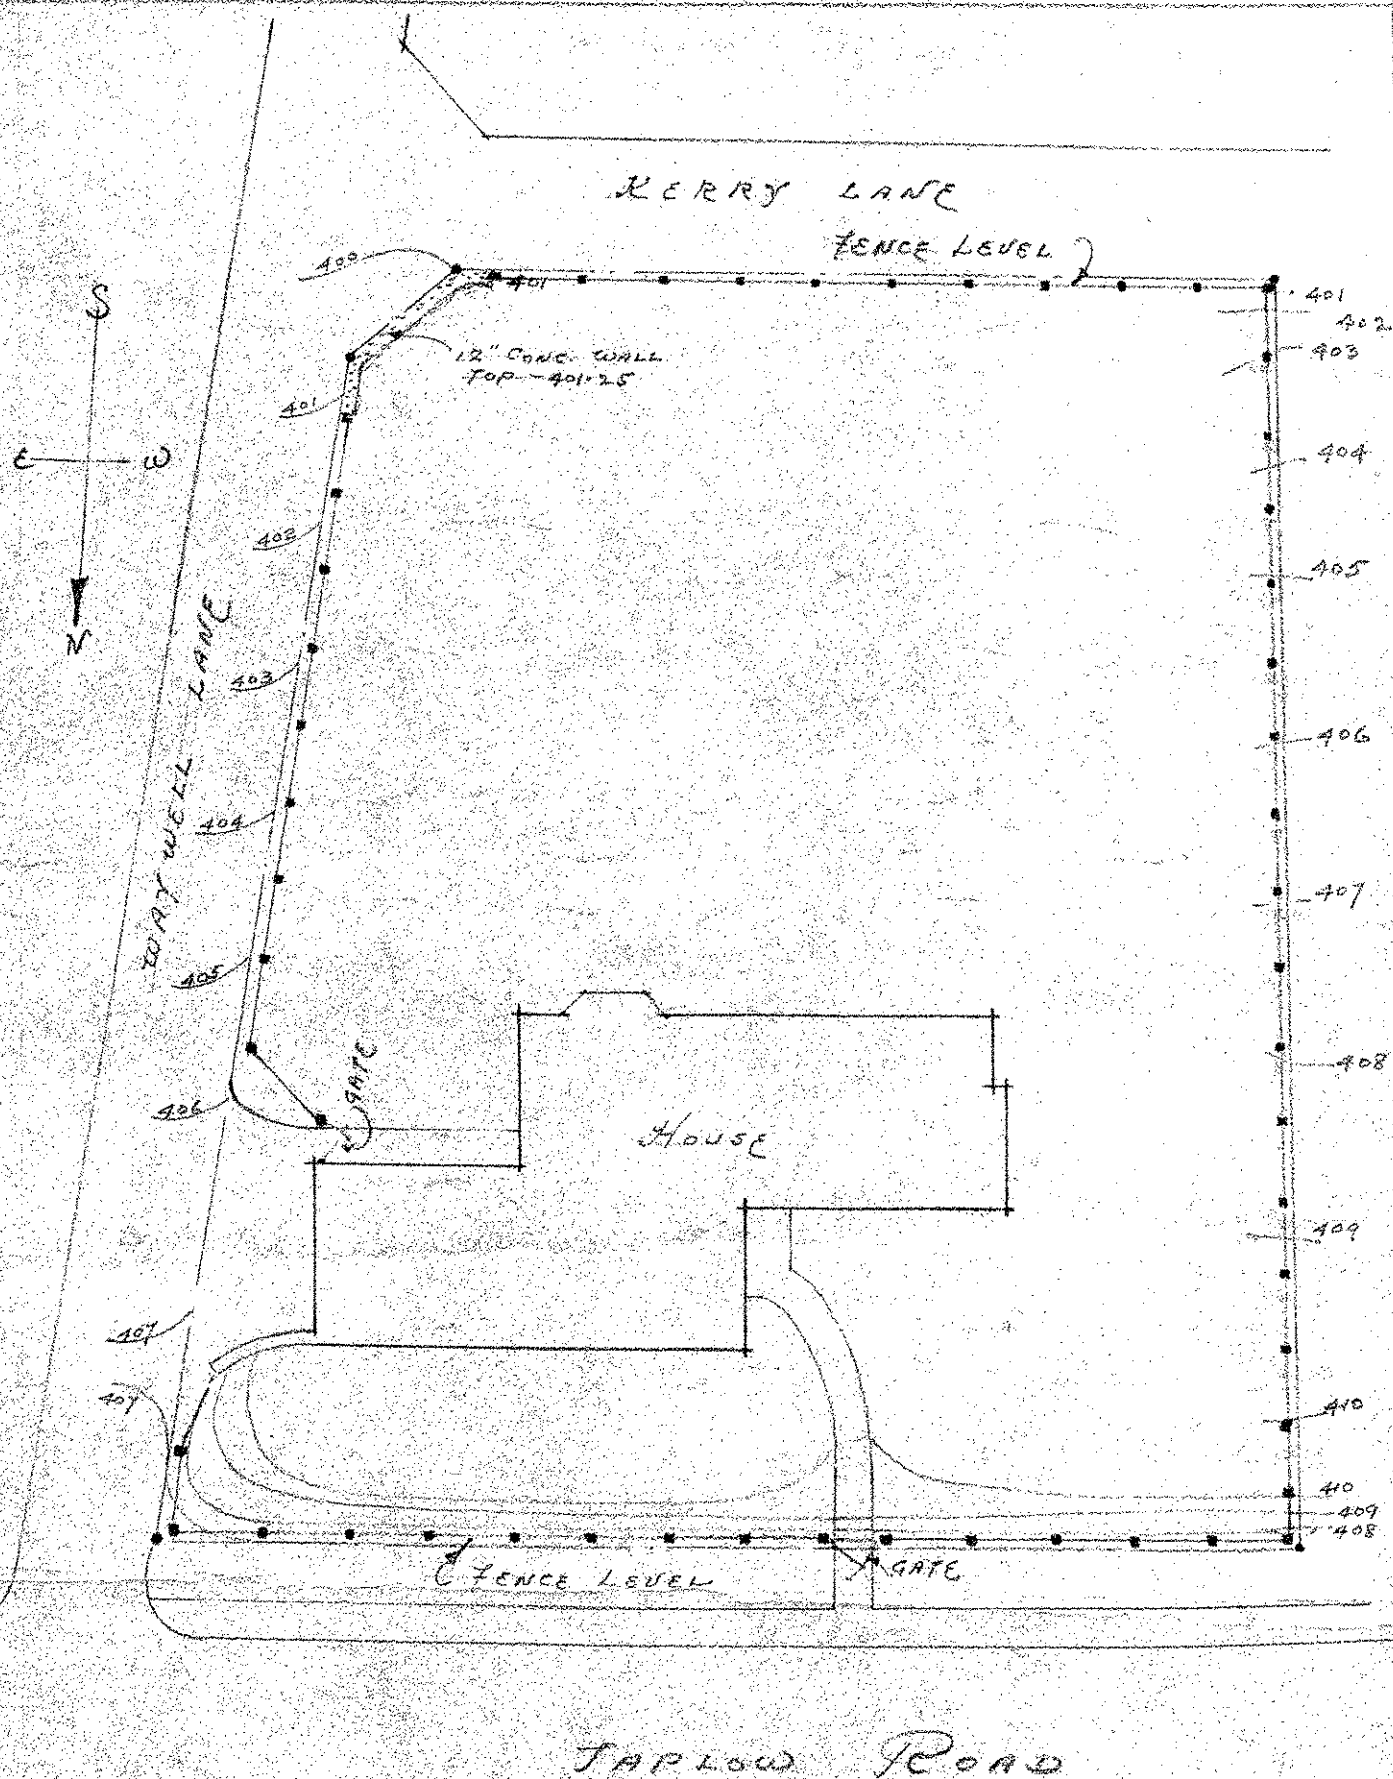


LAYOUT SHOWING FENCE AT PROPERTY LINE
 SCALE 1 INCH = 20 FEET

ENTRANCE
 GATE
 Scale 3/4" = 1'-0"

TYPICAL
 POST

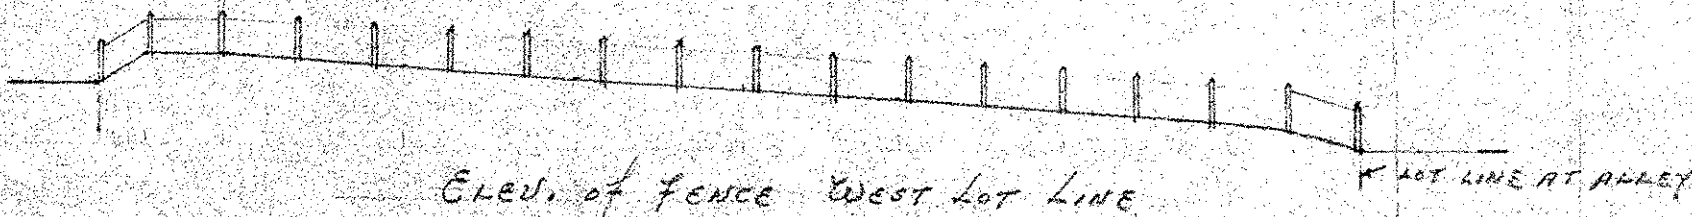

CONTRACTOR TO VERIFY ALL
 FIGURES BEFORE BEGINNING WORK

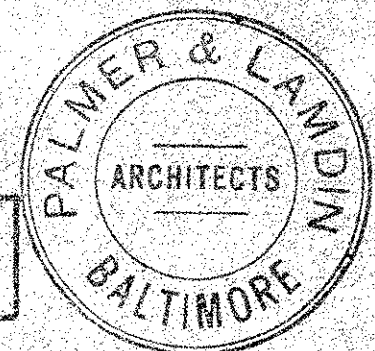

Plan No.	Sheet No.
1096	67
Date	Dec. 2. 28
FILE No.	5
Made by	E. A. W.